


30'x30'

2011 Summer Plan Middlesex County Community Garden Layout

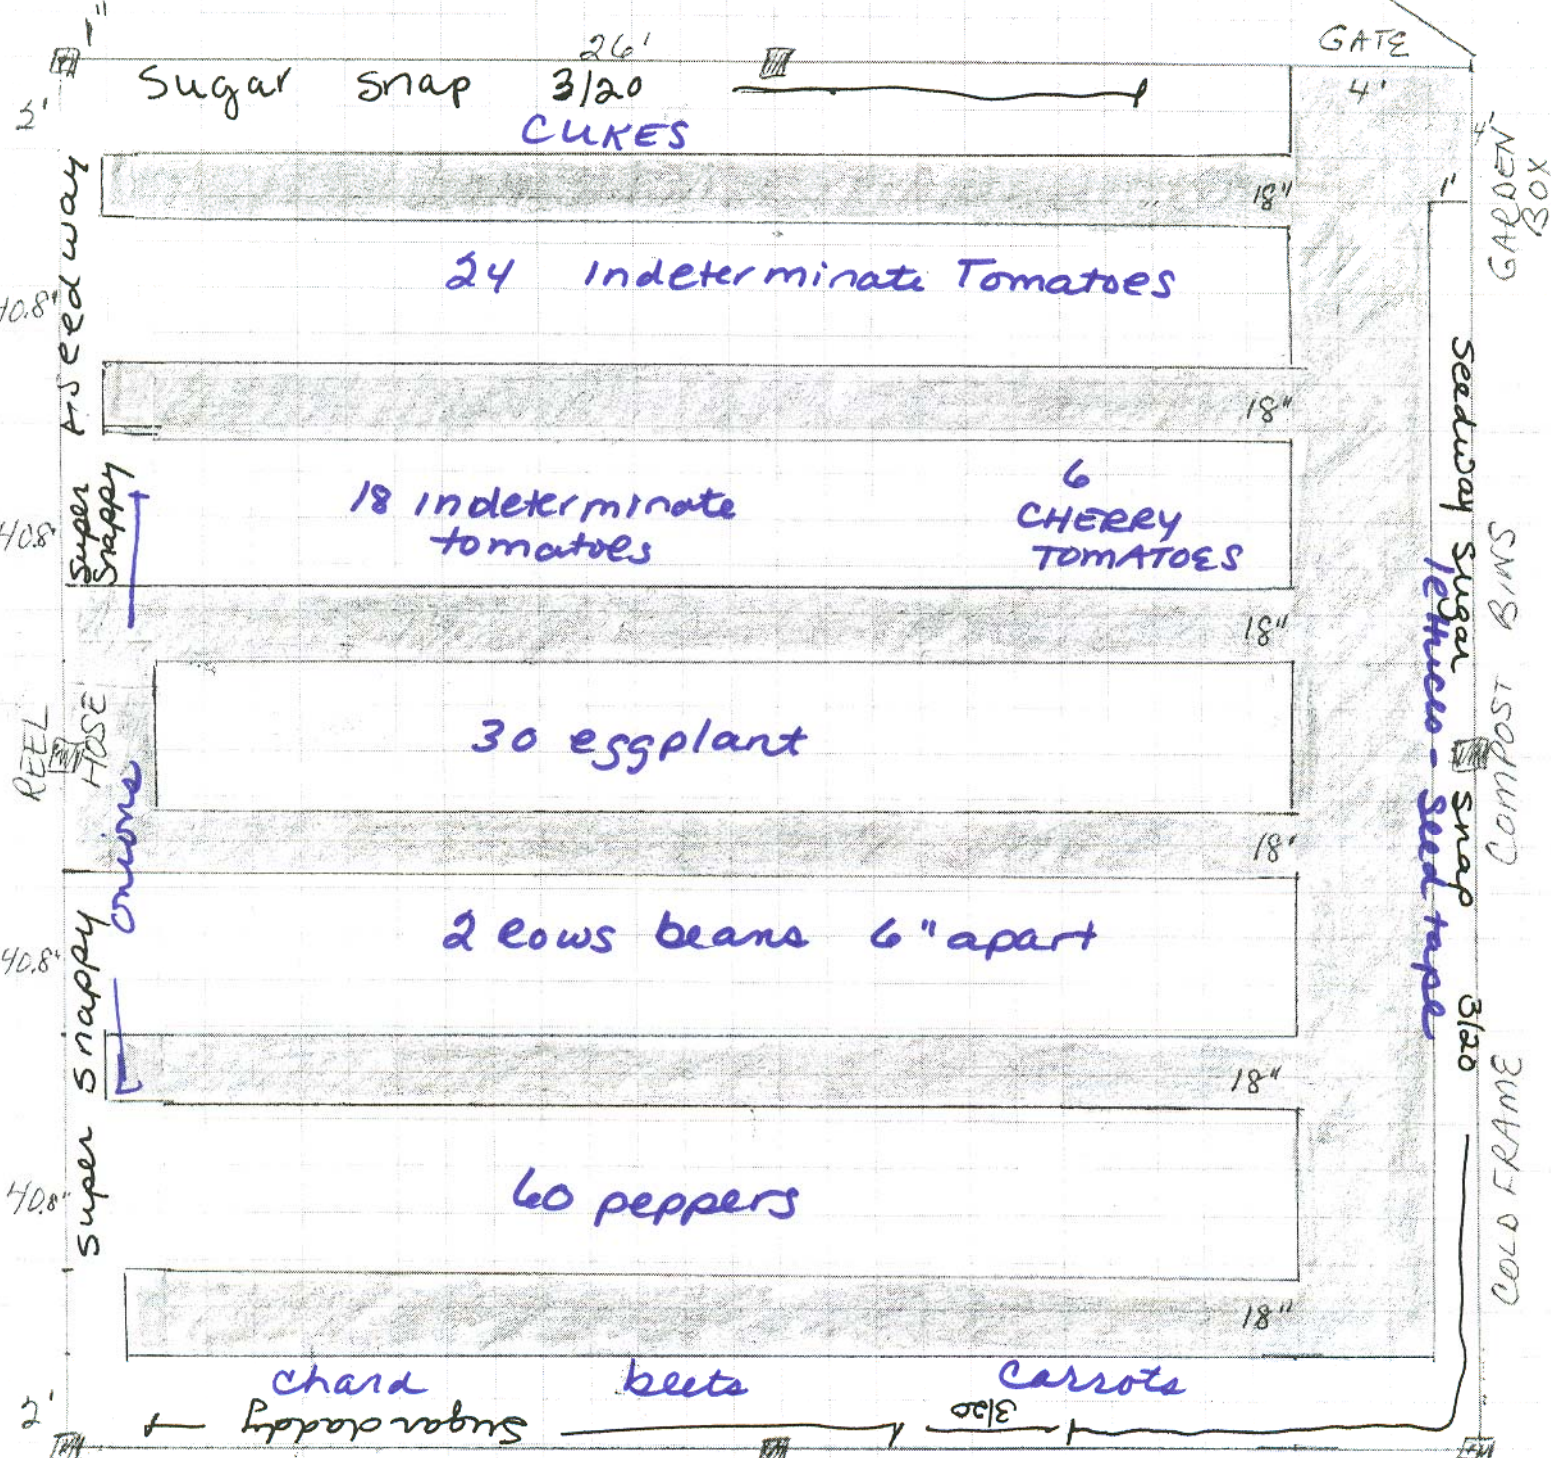

5 Rows are 40.8" x 26' (end rows are 24" x 26'). Middle row - leave room for hose
 6 Paths are 18" wide
 1 main path is 4' at gate, 3' when 1' row planted on east side
 1' strip for planting along west side.